


# Residential Requirements For New Construction and Additions

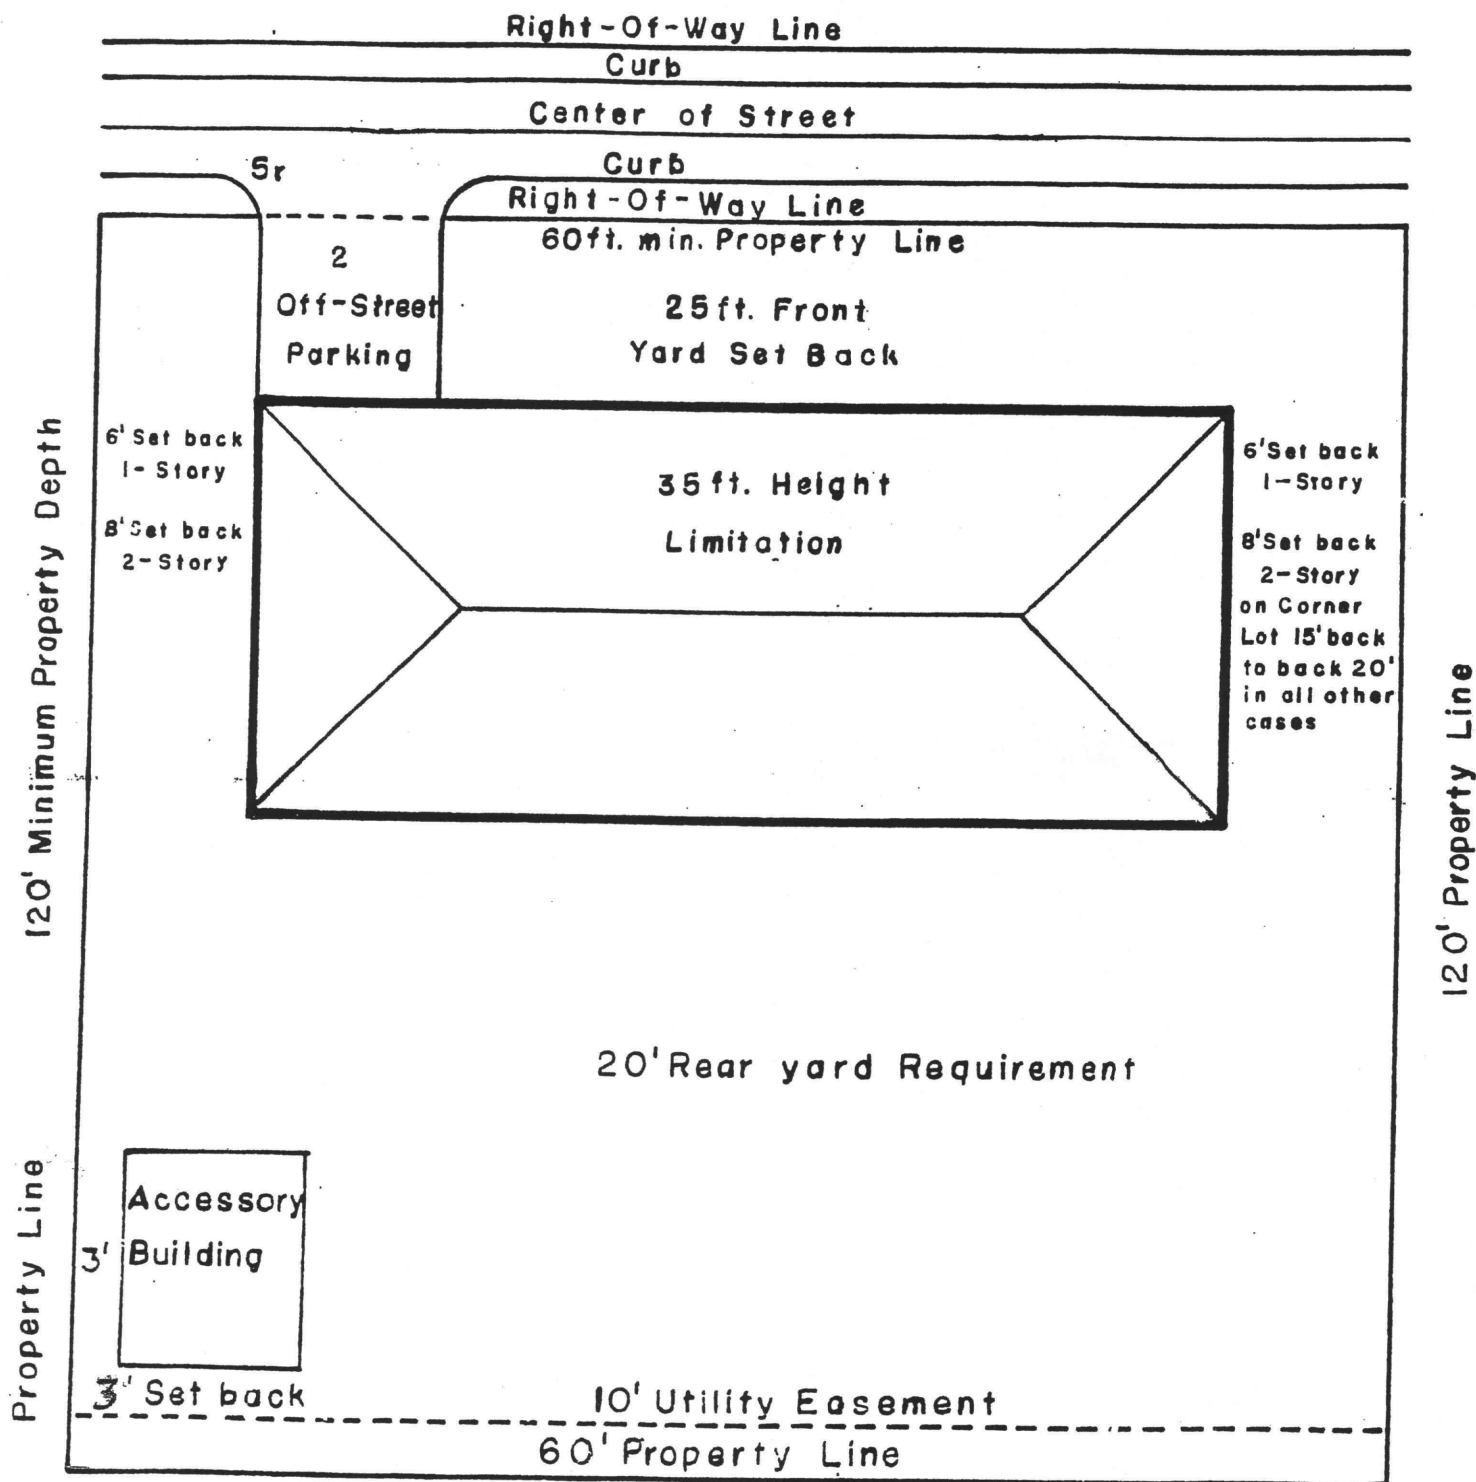

Also need floor plan layout with dimensions, legal description of property, and an estimated value of construction.